


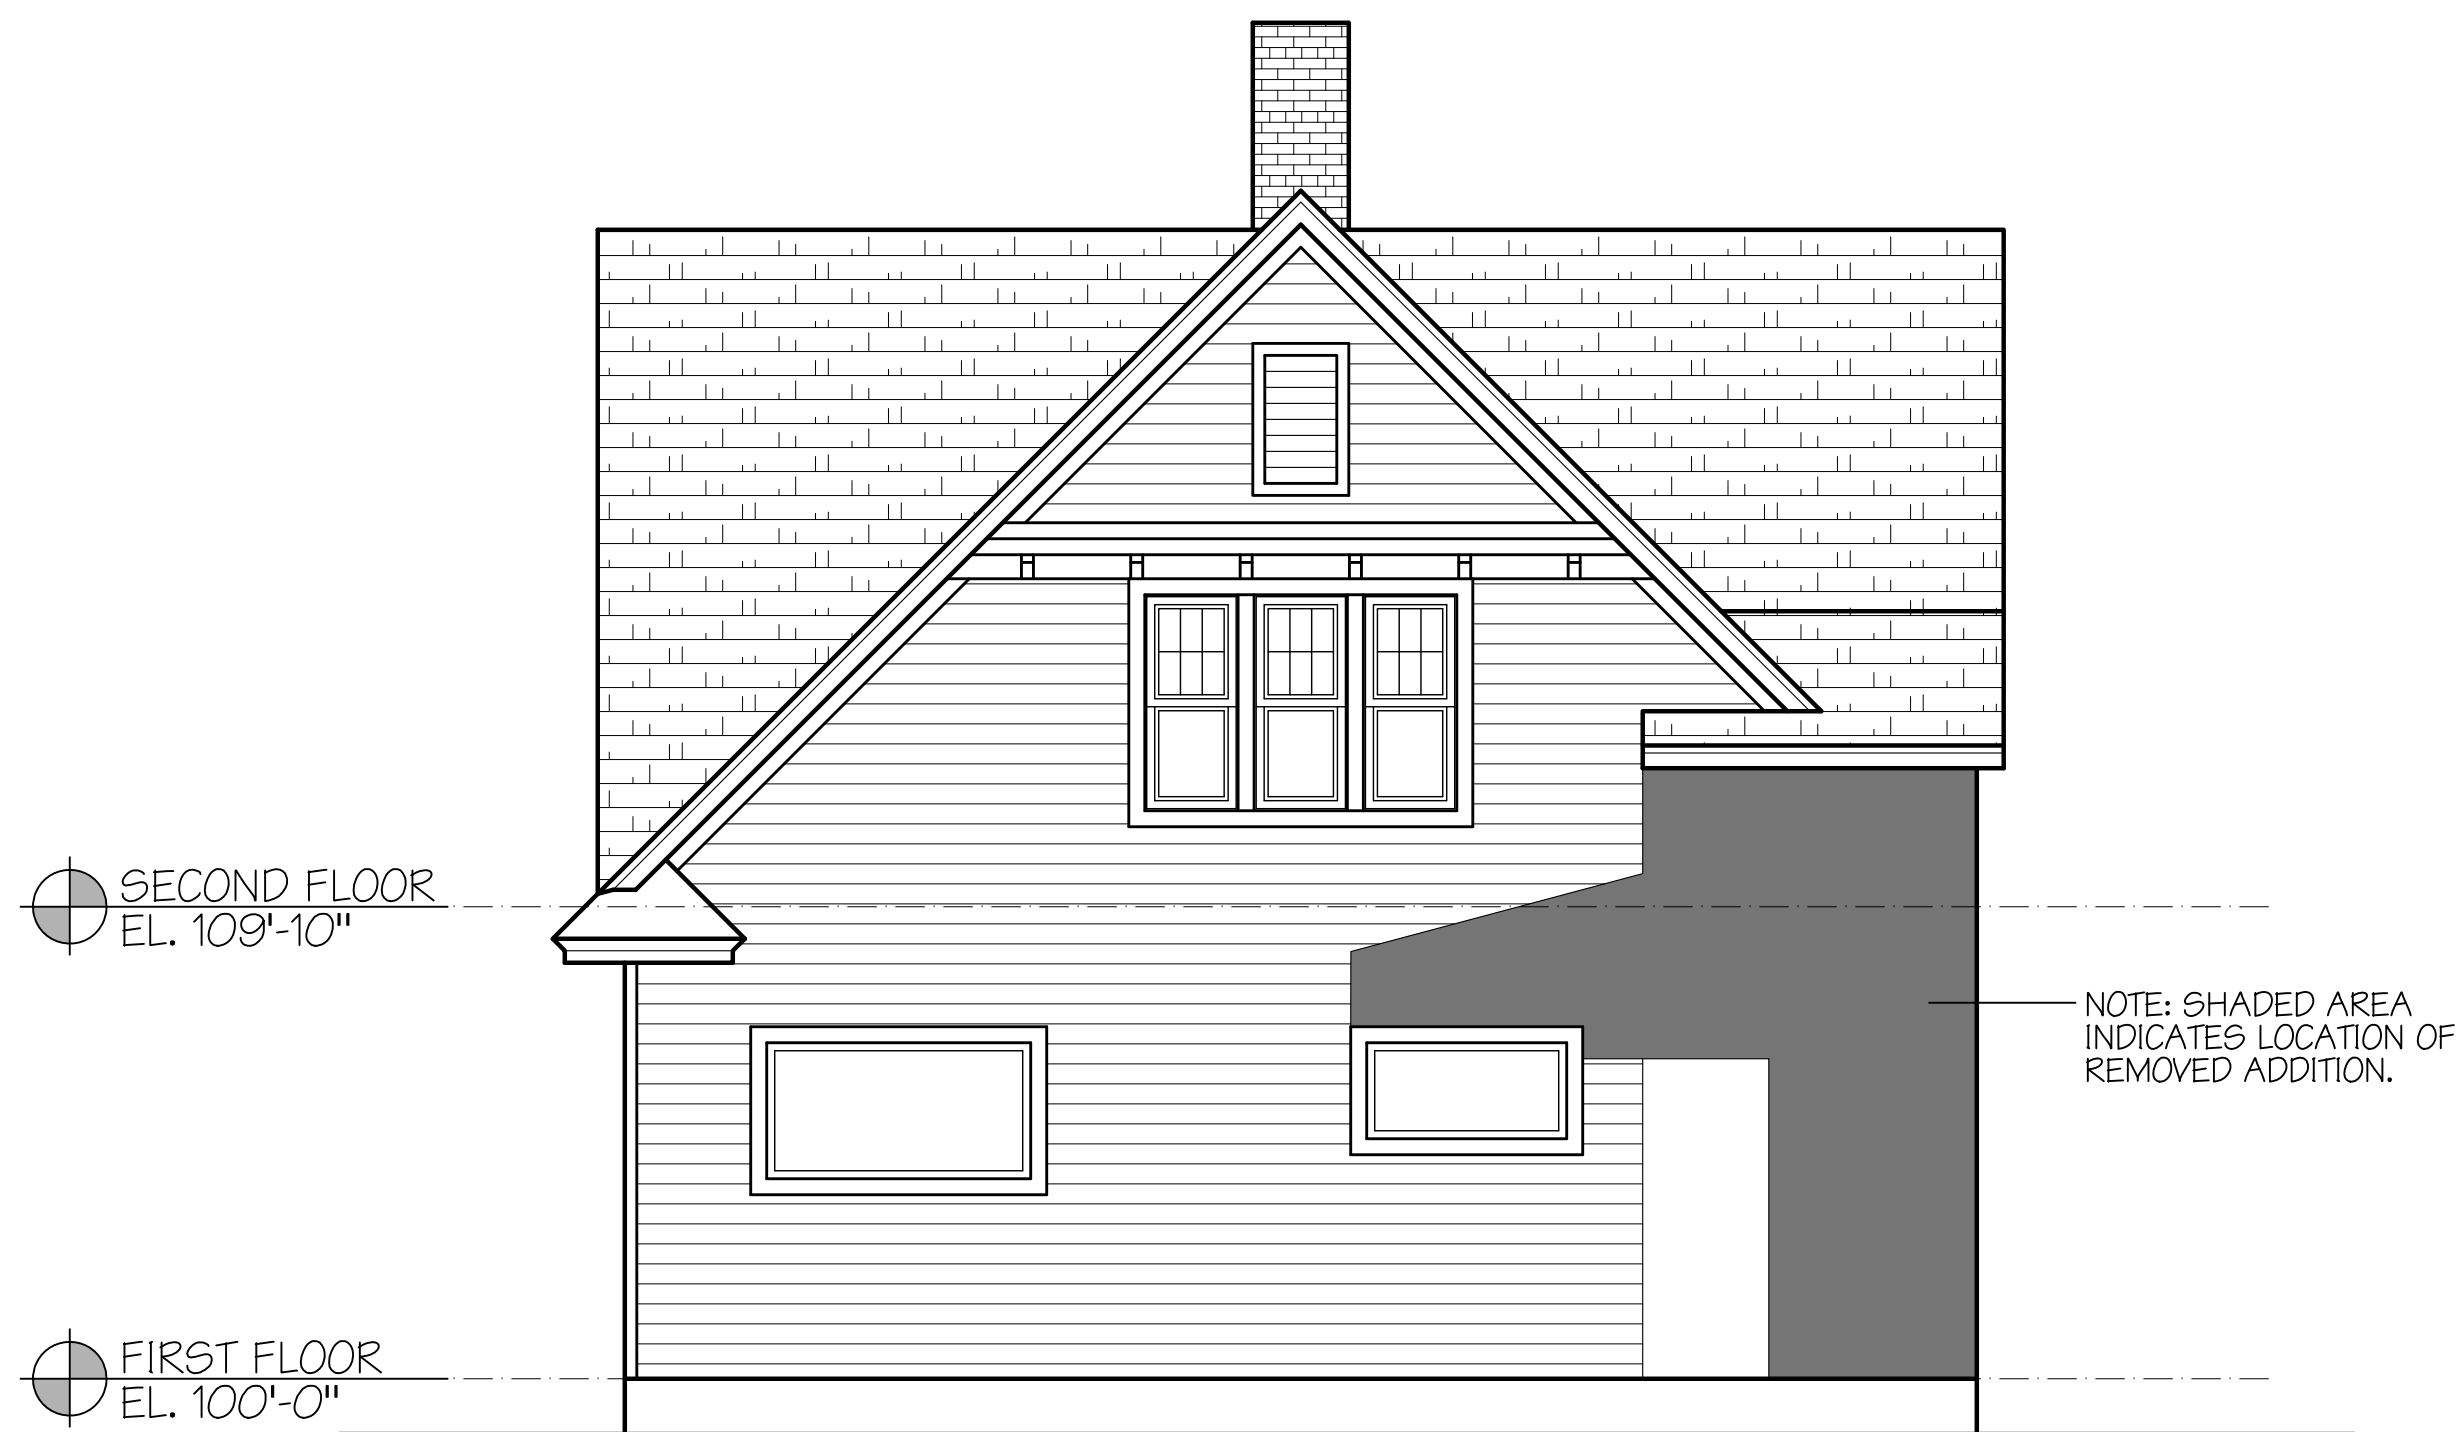

**1 NORTH ELEVATION**  
SCALE: 1/4" = 1'-0"



**2 EAST ELEVATION**  
SCALE: 1/4" = 1'-0"



**1 SOUTH ELEVATION**  
SCALE: 1/4" = 1'-0"



**2 WEST ELEVATION**  
SCALE: 1/4" = 1'-0"

DATE:

REVISIONS:

EXISTING EXTERIOR ELEVATIONS

8 PEARL STREET

ESSEX JUNCTION, VERMONT

550 Hinsburg Road  
Suite 107  
South Burlington, VT 05403  
802.253.8888  
RabideauArchitects.com



PROJECT # 1601

SHEET NUMBER

**A030**

DATE: 01/19/2016