
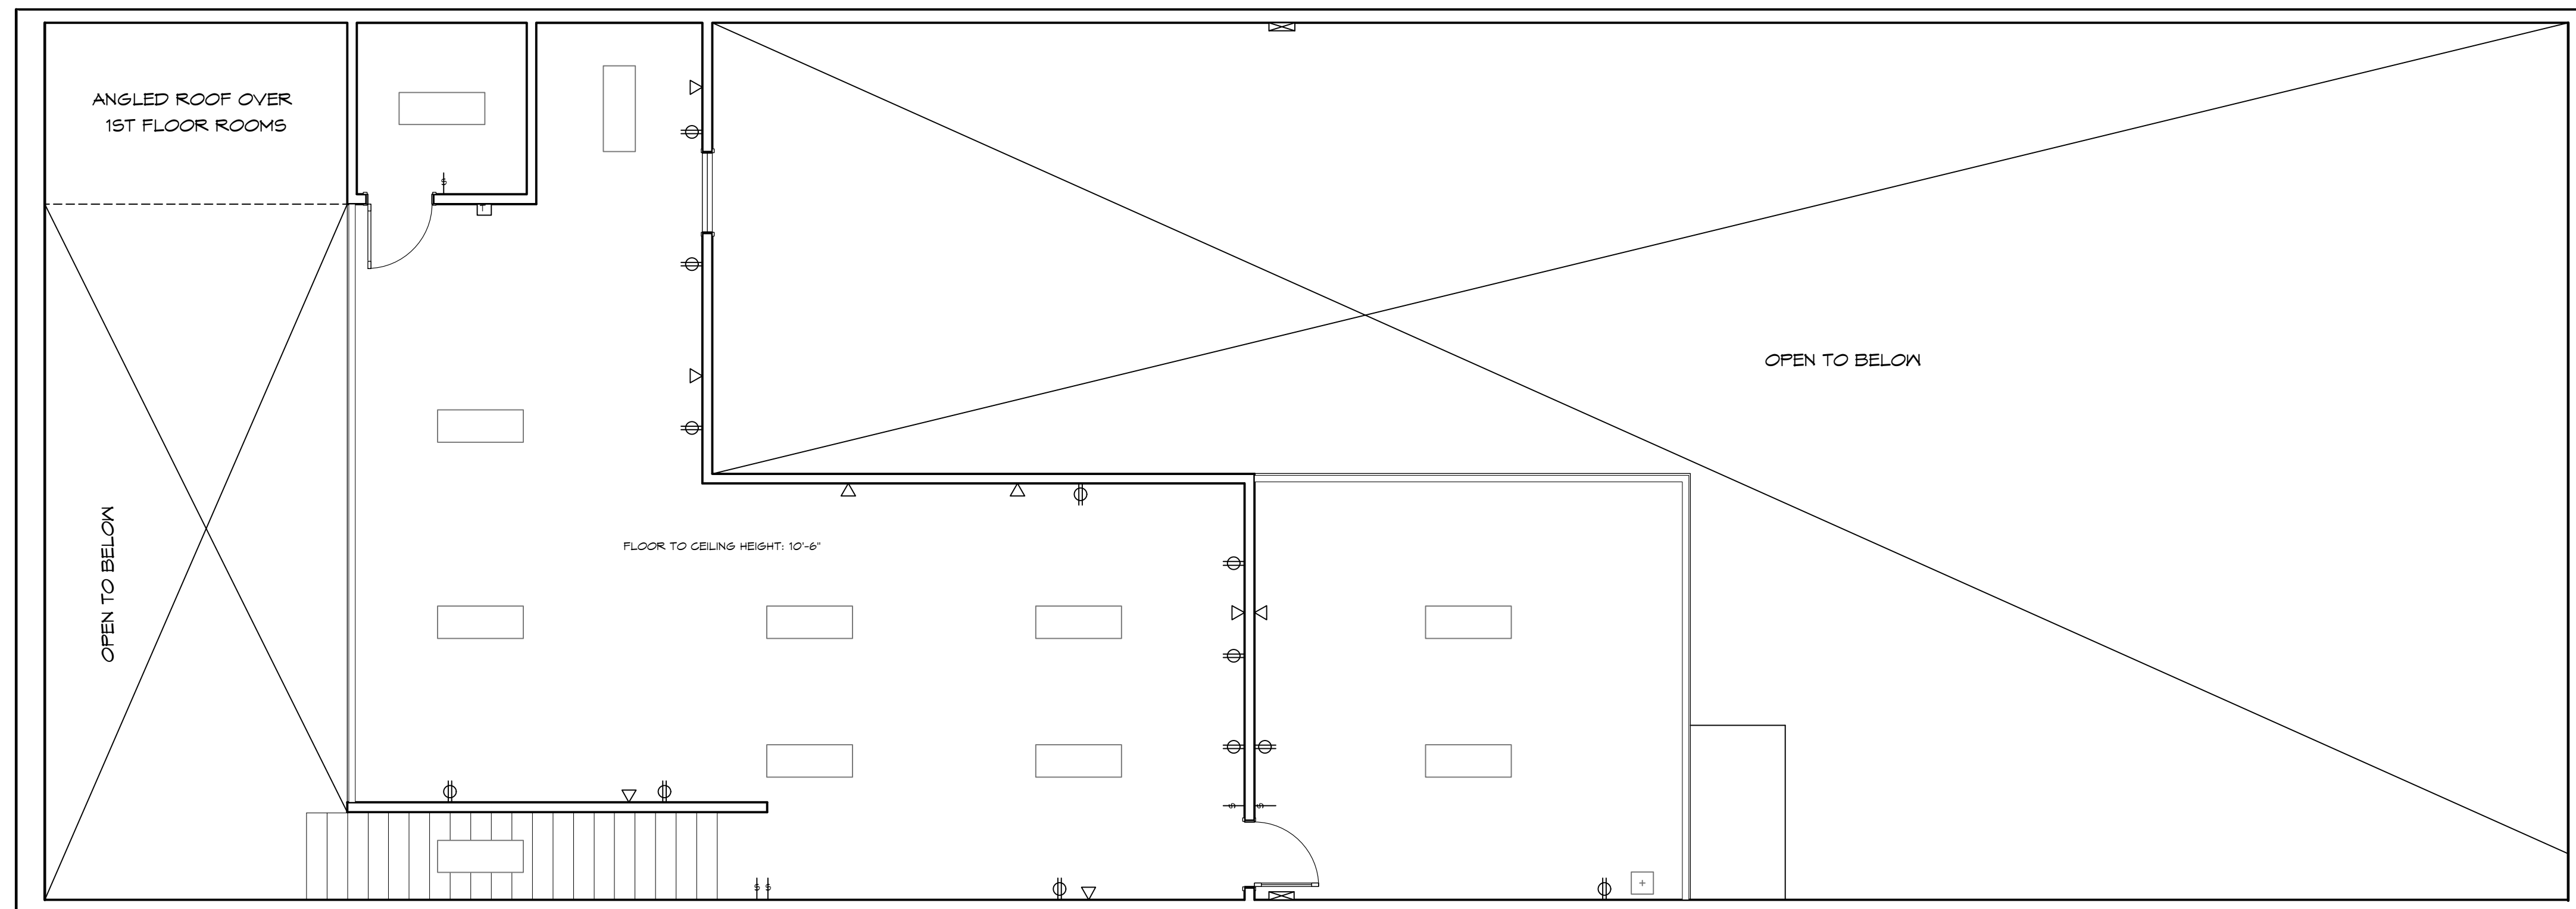
 
 



 
 

 
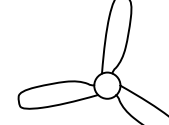



1 FIRST FLOOR PLAN
Scale: 3/16" = 1'-0"

 

2 SECOND FLOOR PLAN
Scale: 3/16" = 1'-0"

KEY:

-  SWITCH
-  DUPLEX OUTLET
-  FLOOR OUTLET
-  COUNTER HEIGHT
-  COMPRESSED AIR
-  TELEPHONE/ETHERNET
-  THERMOSTAT
-  EXHAUST FAN
-  OVERHEAD LIGHT
-  STRIP LIGHT
-  FAN

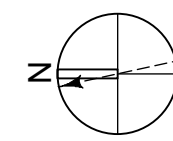

DATE: _____
REV.: _____
SCALE: AS NOTED
DRAWN BY: CFB

O'BRIEN BROTHERS AGENCY
UNIT 5, 472 MEADOWLANDS DR.
SOUTH BURLINGTON, VT 05403

O'BRIEN
BROTHERS
AGENCY INC
1855 MILLISTON ROAD
SOUTH BURLINGTON, VT 05403
802-253-0100
www.obrienbrothersagency.com

FIRST & SECOND FLOOR PLANS
A-1

472 MEADOWLANDS
© O'BRIEN BROTHERS AGENCY, INC.