


1 FIRST FLOOR PLAN
SCALE: 1/4" = 1'-0"

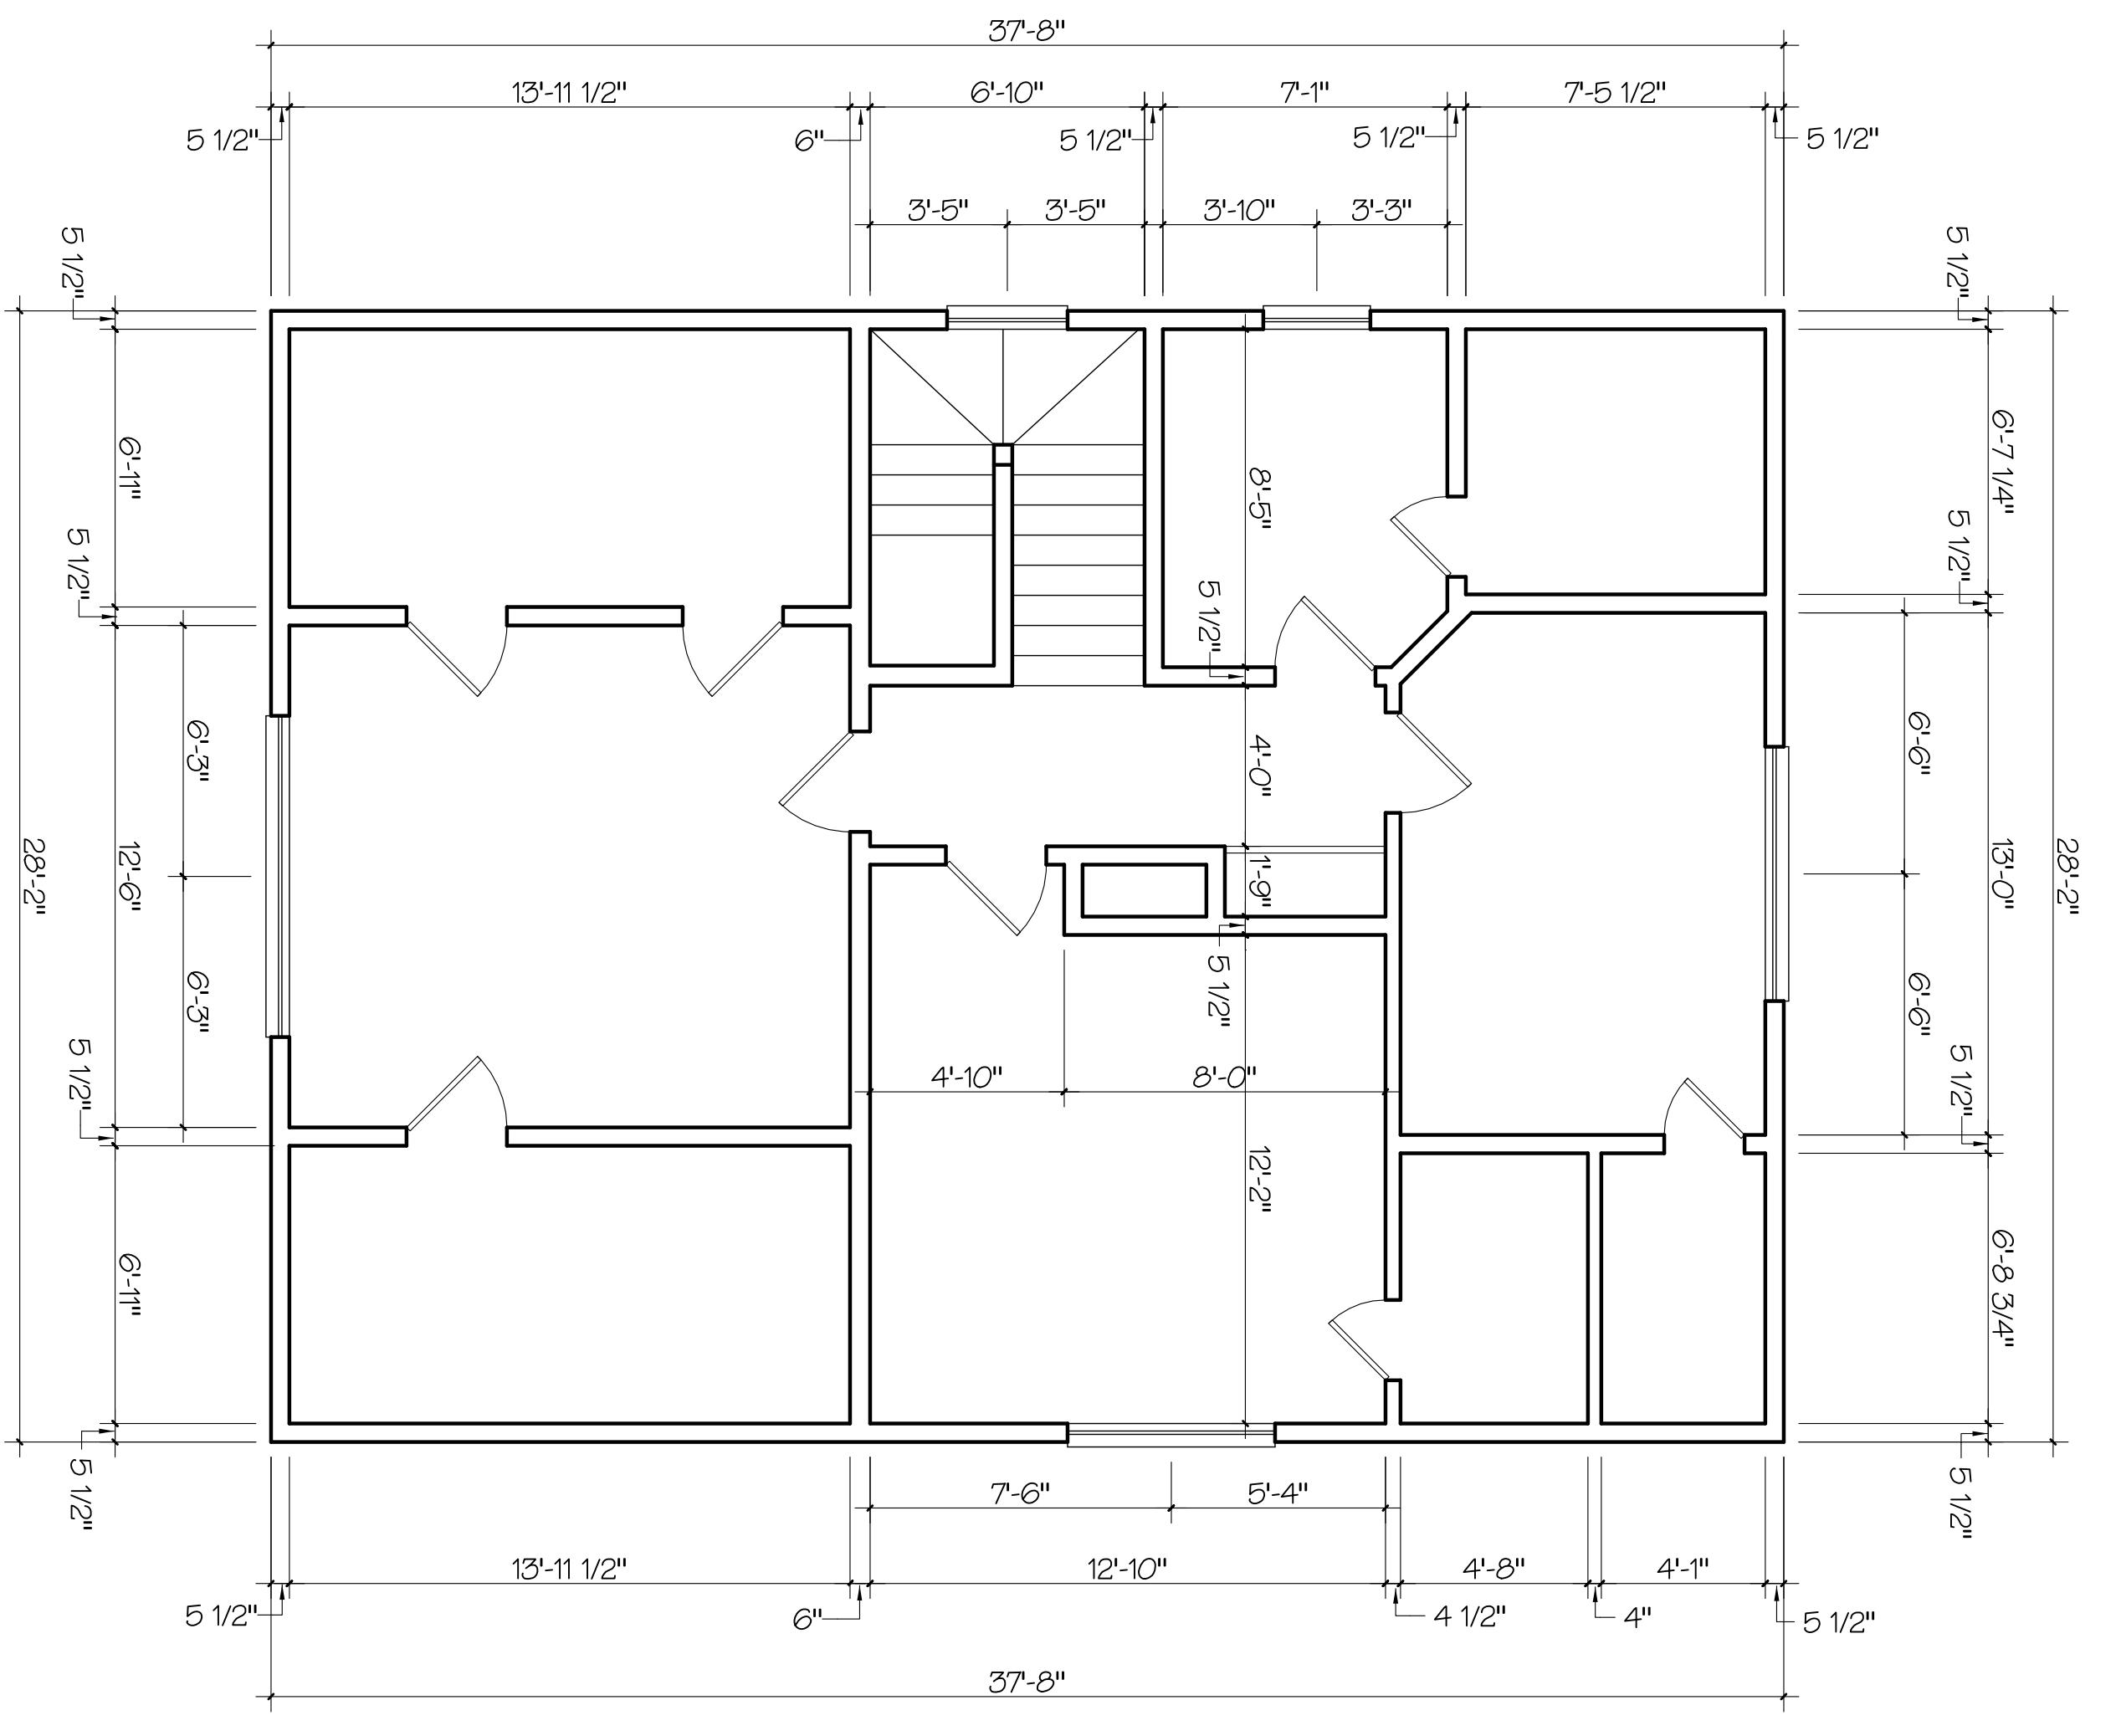

2 SECOND FLOOR PLAN
SCALE: 1/4" = 1'-0"


 550 Hinesburg Road
 Suite 101
 South Burlington, VT 05403
 802.863.0222
 Rabideau-Architects.com

EXISTING FLOOR PLANS

8 PEARL STREET

 ESSEX JUNCTION, VERMONT

REVISIONS:	DATE:

PROJECT # **1601**
 SHEET NUMBER **A020**
 DATE: 01/19/2016