




NOT TO SCALE

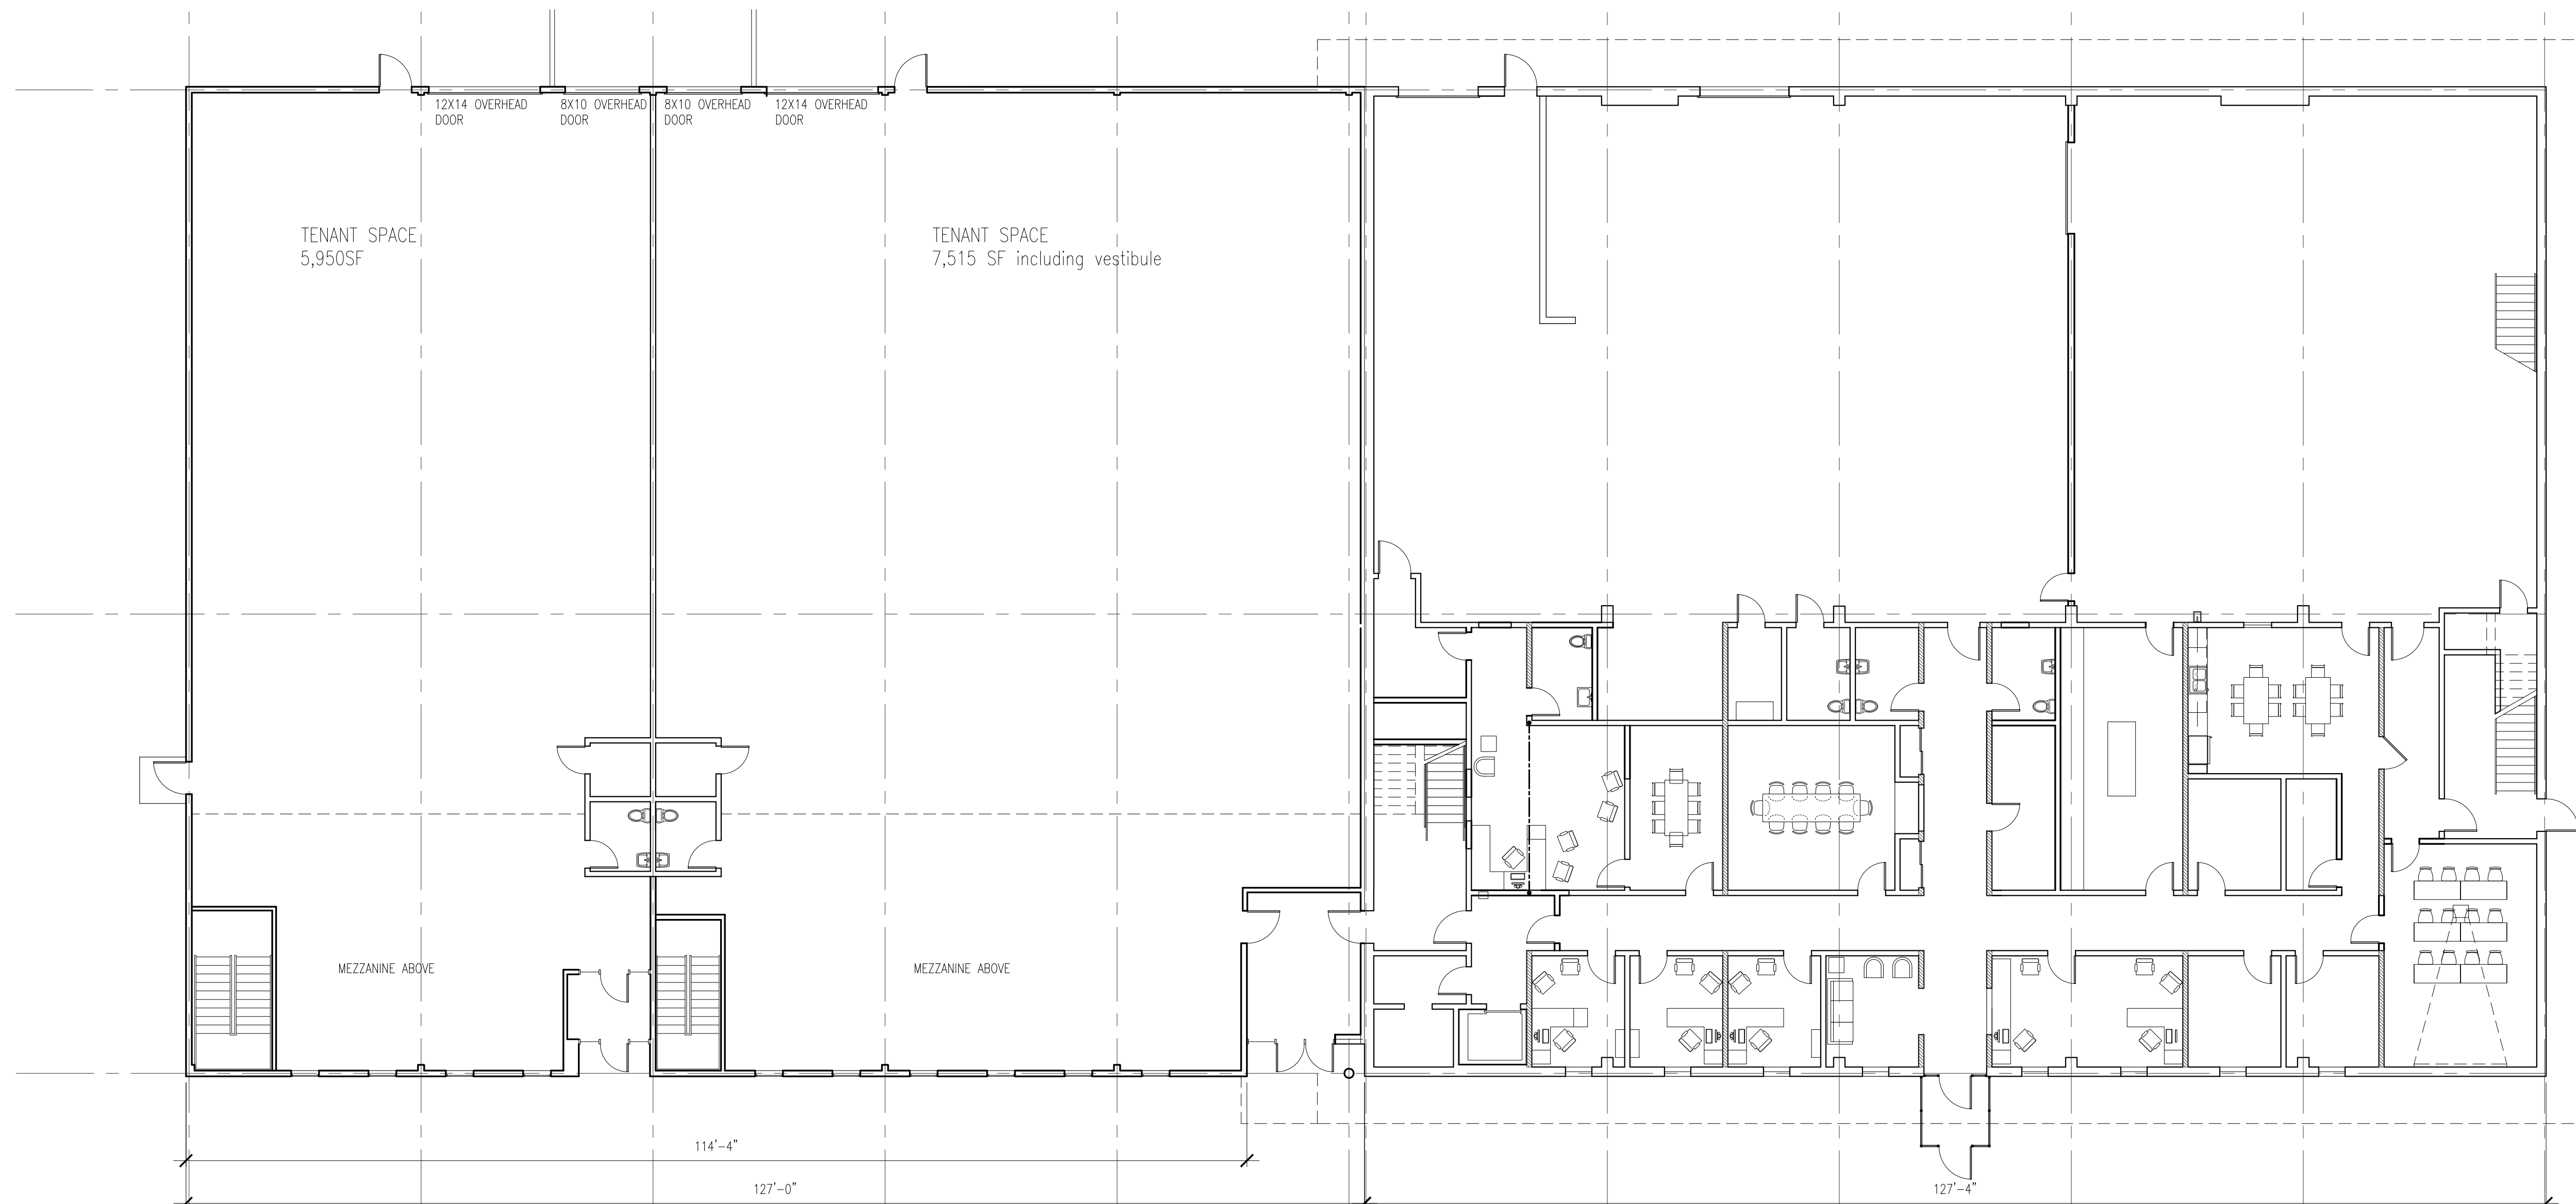


1 PROPOSED PLAN
SCALE: 3/32" = 1'-0"

KEY:
* TUBELITE STOREFRONT FIXED WINDOW
FRAME SIZE: 36"Wx60"H
FRAME COLOR: BRONZE
MIN U-VALUE: 0.40


** TUBELITE STOREFRONT WITH 36"Wx96"H
DOOR AND 18"W SIDELITES
FRAME COLOR: BRONZE
MIN U-VALUE: 0.77

*** TUBELITE STOREFRONT FIXED WINDOW
FRAME SIZE: 40"x60"
FRAME COLOR: BRONZE
MIN U-VALUE: 0.40


NOTE: WINDOWS AND DOORS TO MEET OR
EXCEED VERMONT COMMERCIAL ENERGY
STANDARDS

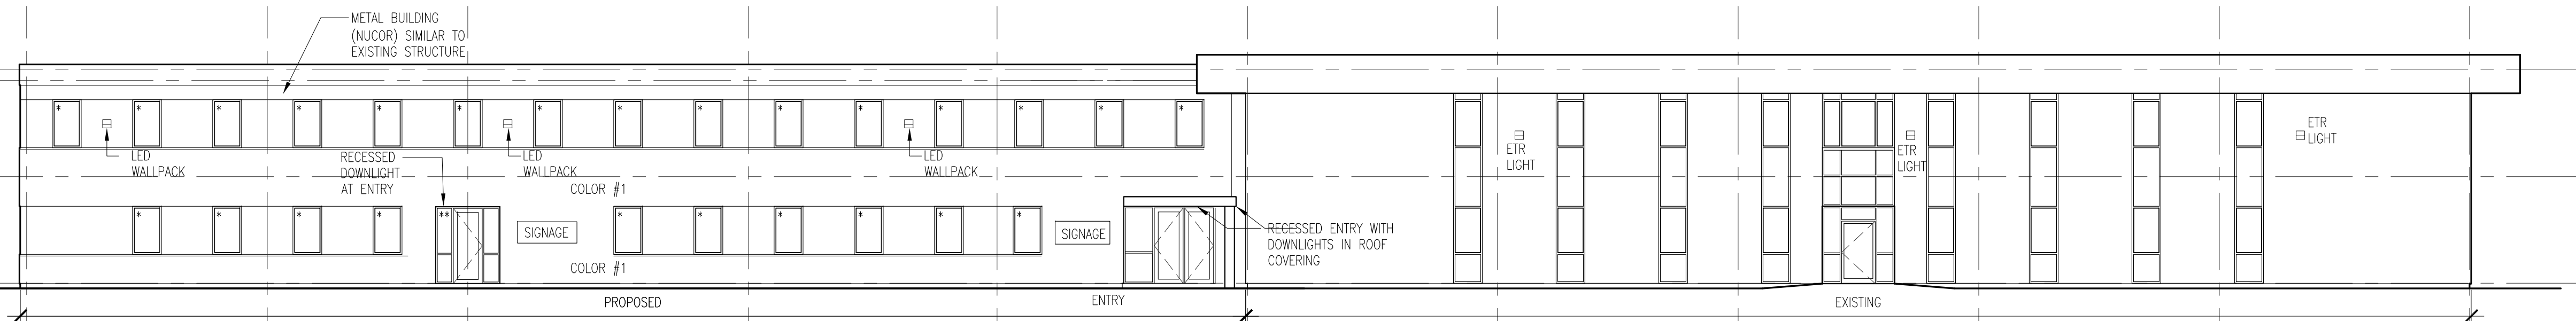

2 SOUTH ELEVATION
SCALE: 3/32" = 1'-0"

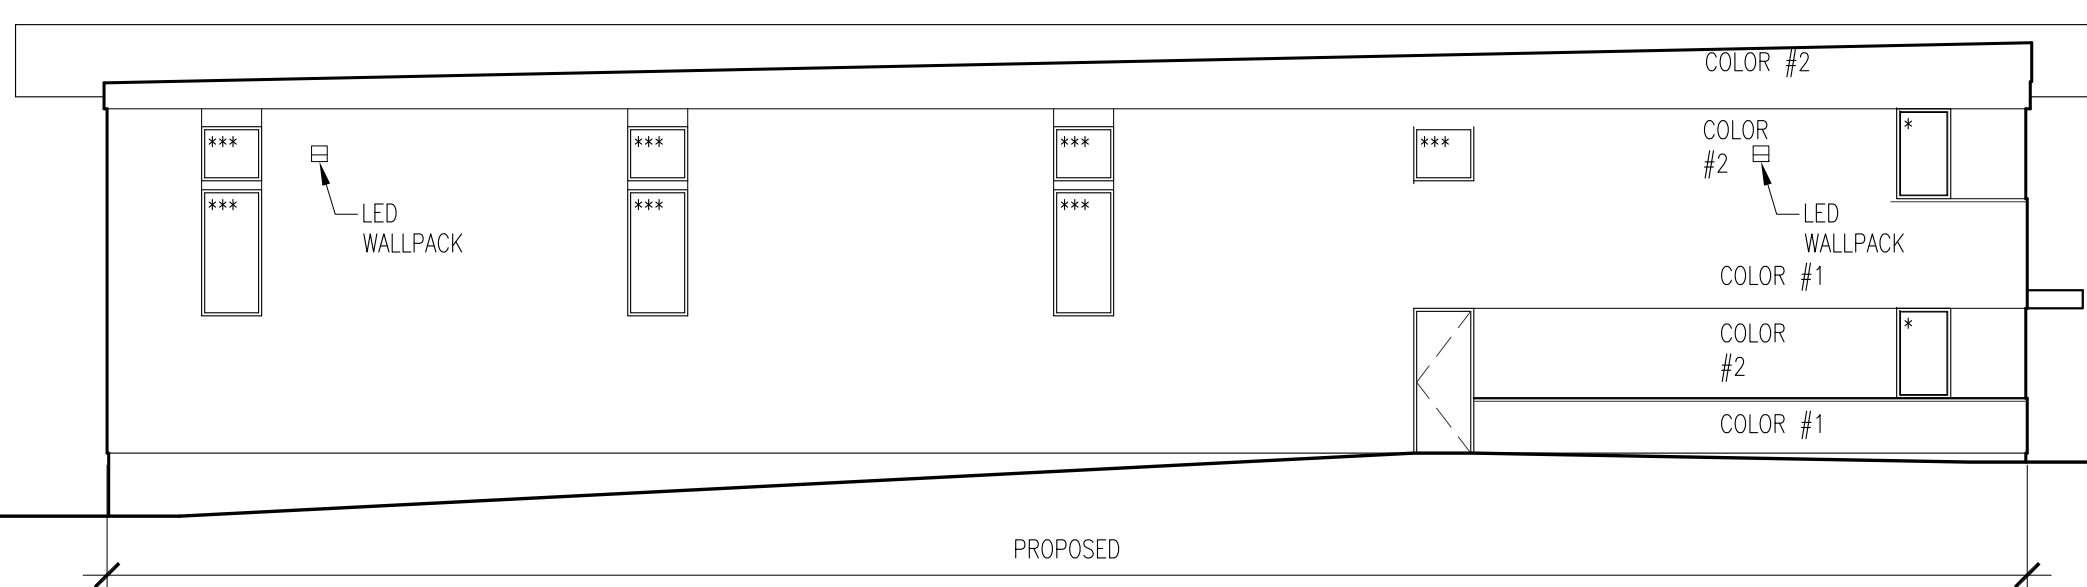

3 WEST ELEVATION
SCALE: 3/32" = 1'-0"

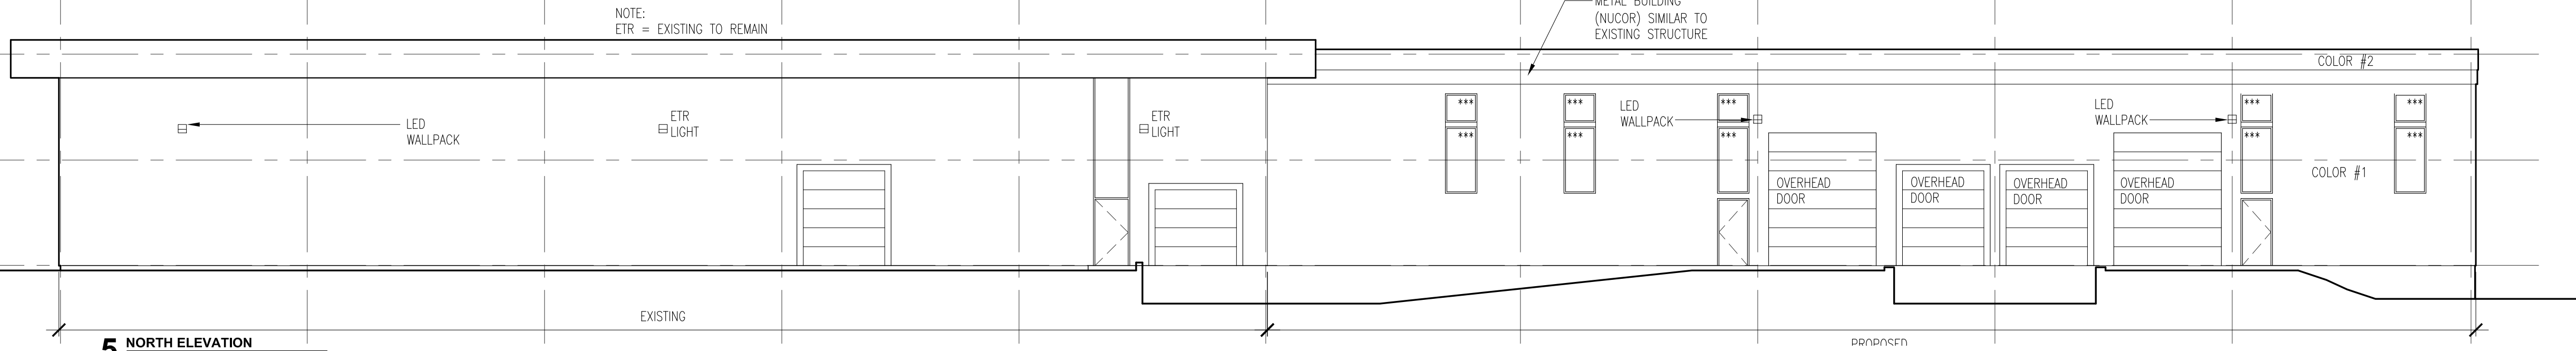

5 NORTH ELEVATION
SCALE: 3/32" = 1'-0"

PROFESSIONAL SEAL:

JUNE 2, 2016

PROGRESS SET

NO.	ISSUE	DATE
		06/03/2015
		06/10/2015
		06/15/2015

MKA PROJECT NUMBER: 15108 DRAWN BY:
DATE: 06/02/2016 CHECKED BY:

DRAWING TITLE:
PROPOSED FLOOR PLAN,
EXTERIOR ELEVATIONS,
AND BUILDING SECTION

A-100