



WEST ELEVATION
SCALE 1/8" = 1'-0"

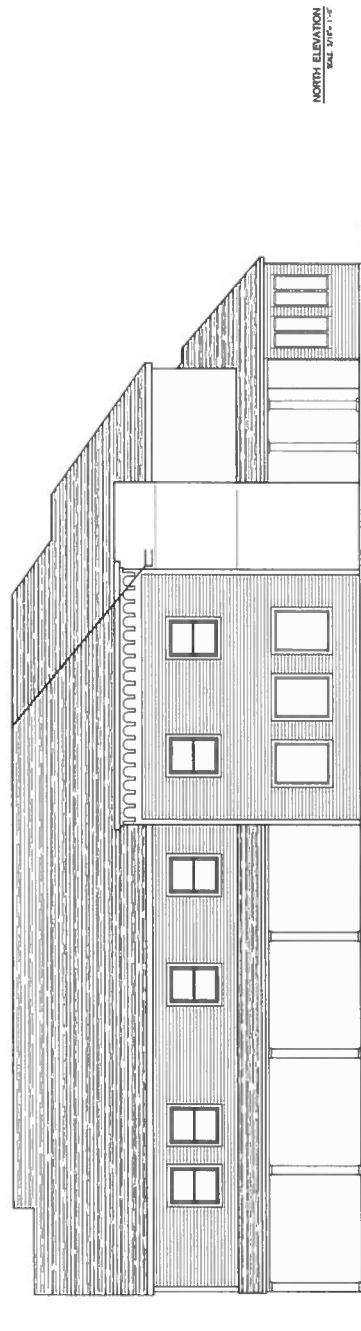


NORTH ELEVATION
SCALE 1/8" = 1'-0"

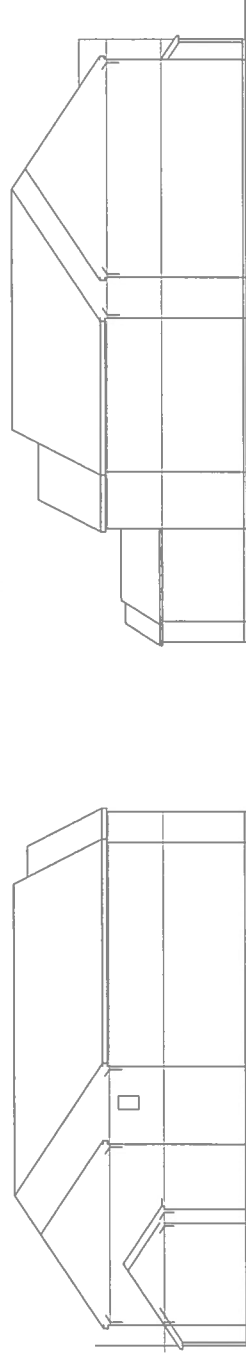

EAST ELEVATION
SCALE 1/8" = 1'-0"

SOUTH ELEVATION
SCALE 1/8" = 1'-0"


OCTOBER 11, 2014 A-3	MIXED USE BUILDING 24 FOX LANE LUDLOW, VERMONT
DANIEL GILAS, AIA ARCHITECT	211 ADVANCE ROAD (802) 234-8871

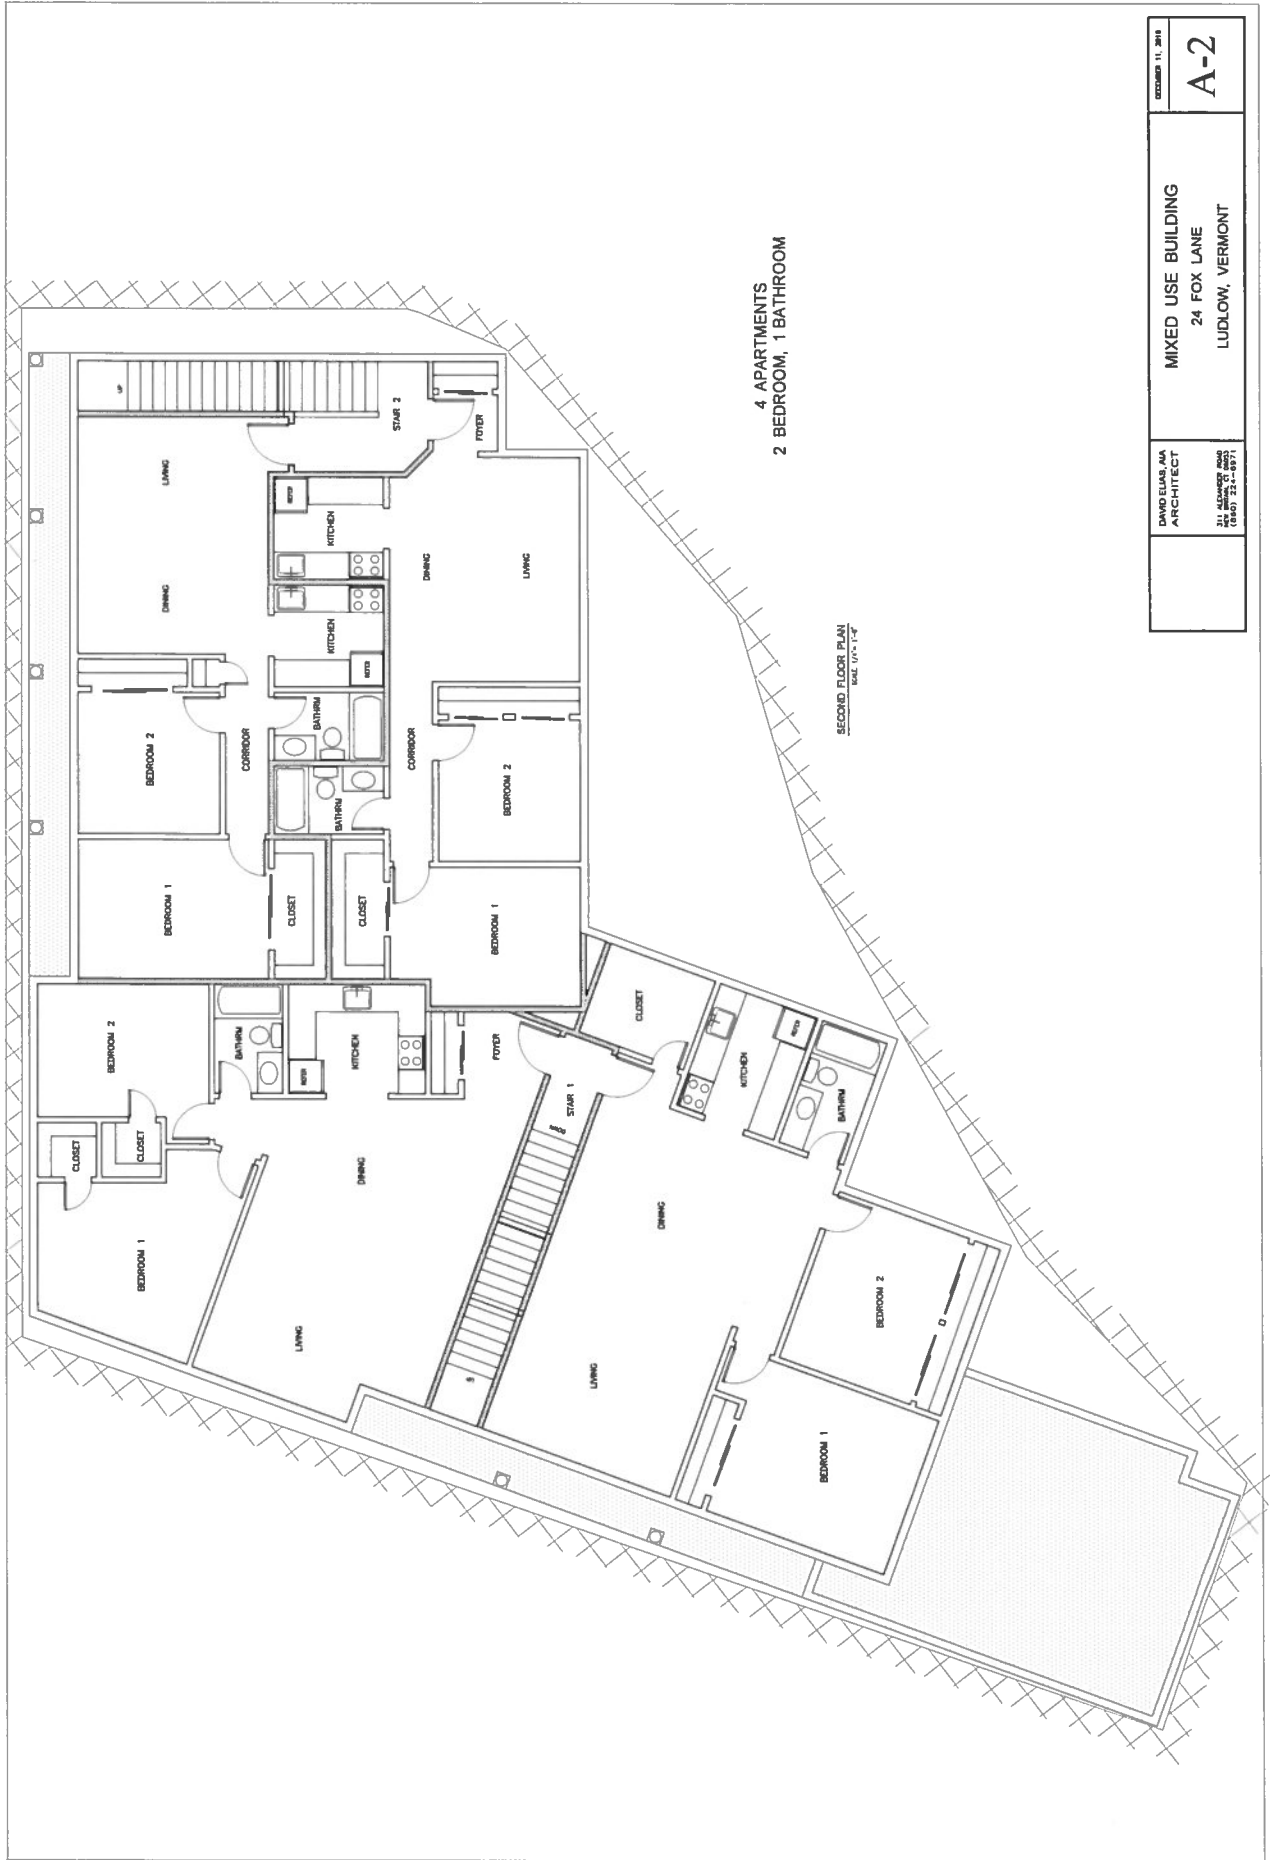

4 APARTMENTS
2 BEDROOM, 1 BATHROOM

SECOND FLOOR PLAN
SCALE 1/4" = 1'-0"

<p>EXCERPT 11, 2019</p>	<p>MIXED USE BUILDING 24 FOX LANE LUDLOW, VERMONT</p>
<p>DAVID ELIAS AIA ARCHITECT</p>	<p>A-2</p>
<p>211 ALBANY ROAD LUDLOW, VT 05458 (802) 231-8871</p>	

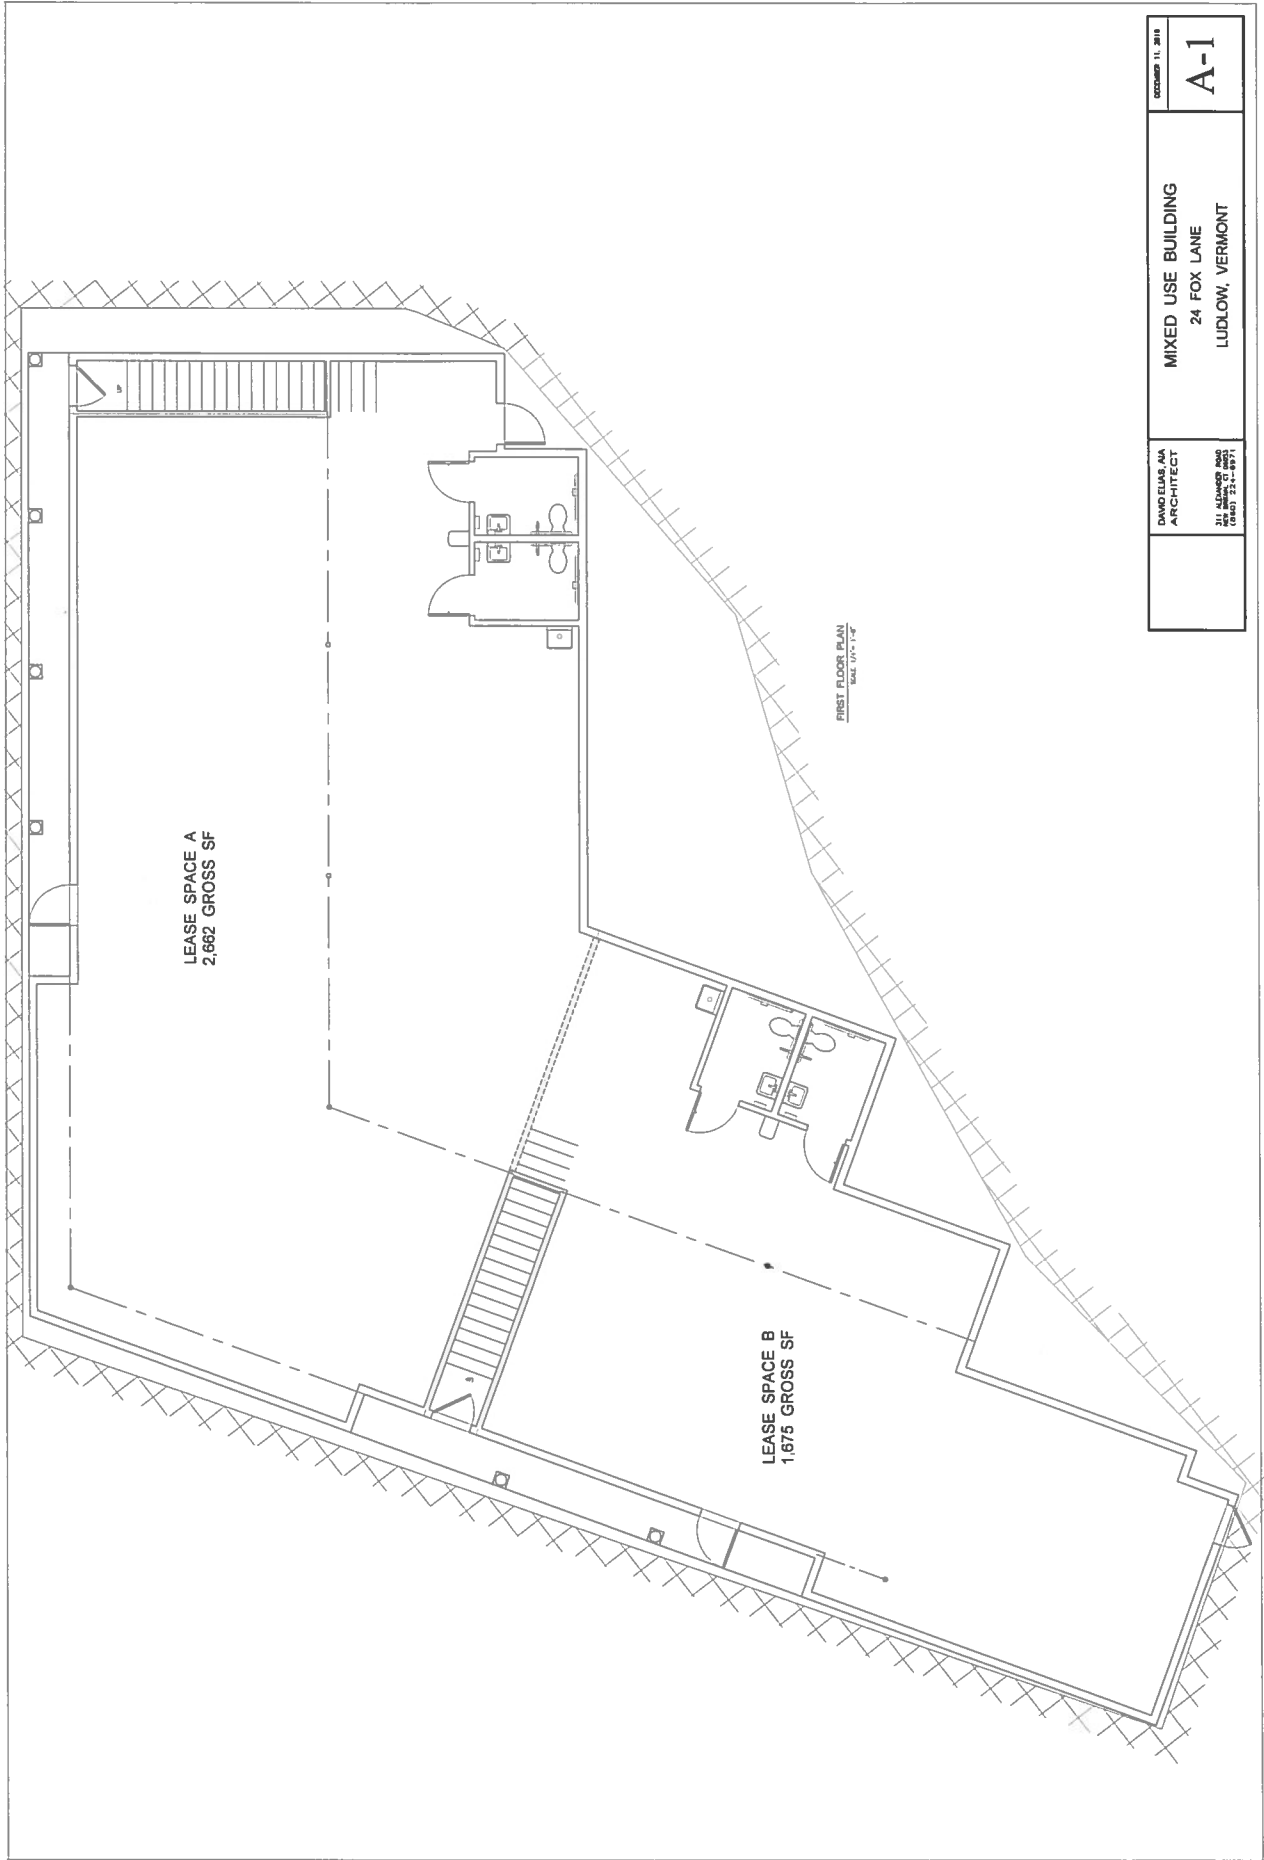

LEASE SPACE A
2,662 GROSS SF

LEASE SPACE B
1,675 GROSS SF

FIRST FLOOR PLAN
SCALE: 1/4" = 1'-0"

	DANIELAS AA ARCHITECT 311 ALVARADO ROAD LUDLOW, VT 05458 (802) 231-8971	EXCERPT 11, 2018	A-1
MIXED USE BUILDING 24 FOX LANE LUDLOW, VERMONT			