


FOODSERVICE PLAN

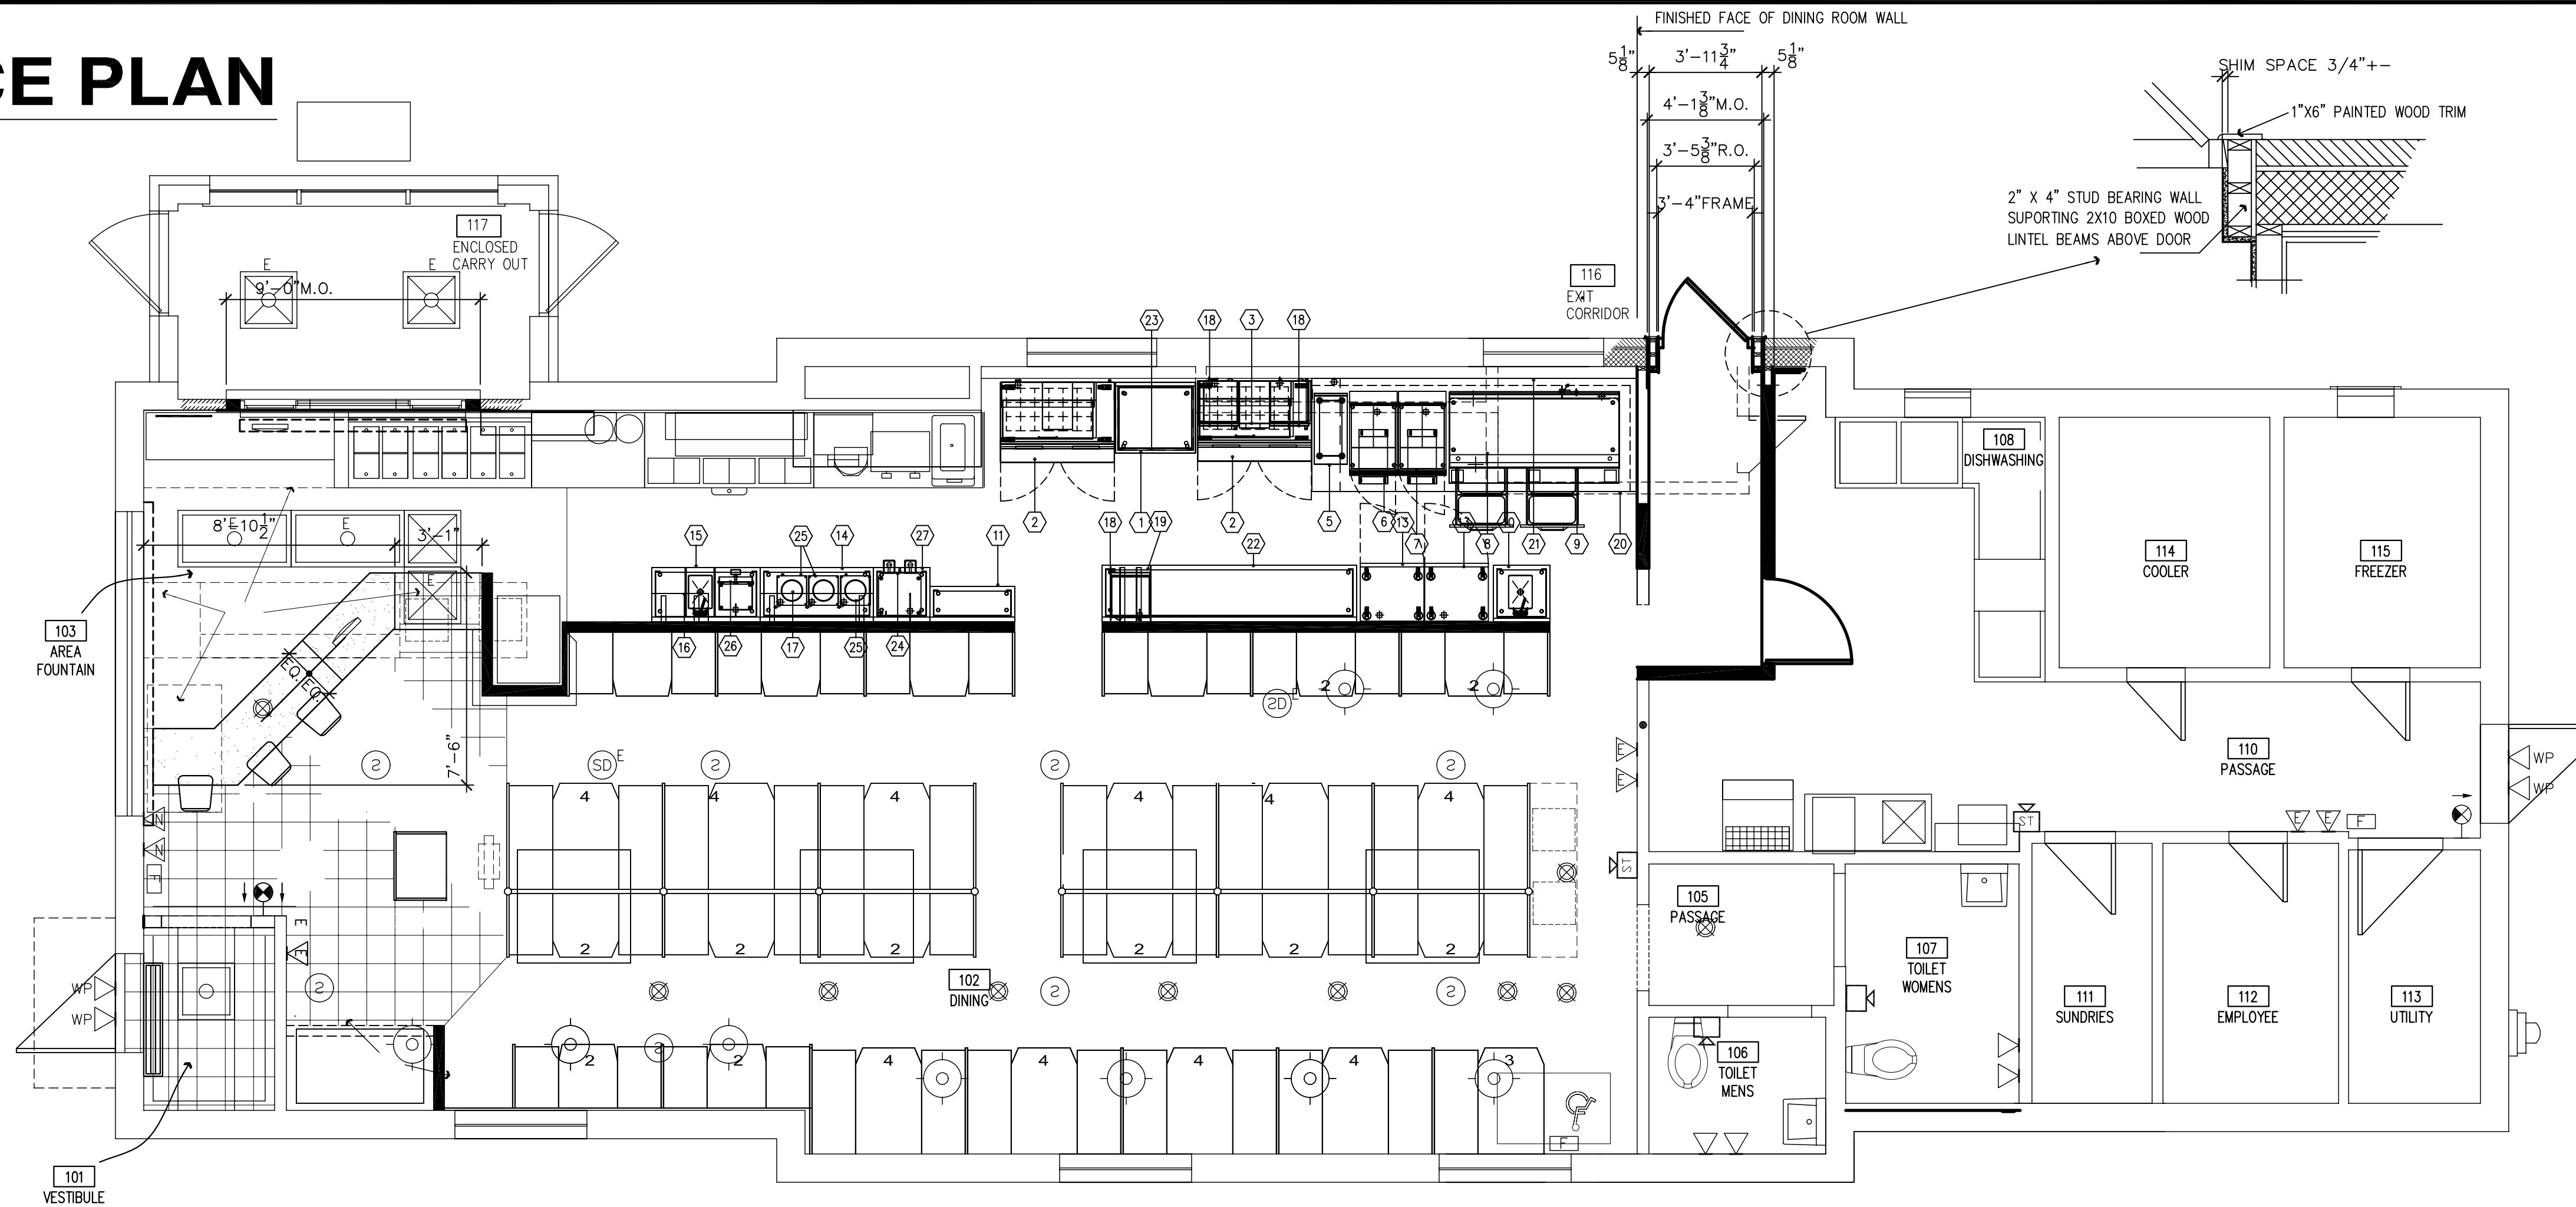

1 floor plan
1/4" = 1'-0"

FOODSERVICE EQUIPMENT SCHEDULE															
MK.	QTY	DESCRIPTION	ELECTRICAL				WATER		WASTE		GAS		MANUFACTURER	MODEL	REMARKS
			FLAMPS	KW	HP	VOLTS	DIRECT	PLUG	COLD	HOT	DIRECT	INDIRECT			
1	1	UTILITY STAND											RANDELL MFG CO	11334	ALL S/S 30" FRONT TO BACK x 34" LEFT TO RIGHT.
2	2	REFRIGERATED SANDWICH UNIT											TRUE FOOD SERV	TSSU-48-18M	SELF-CONTAINED 48" LONG WITH CASTERS
3	1	MICROWAVE SHELF											FABRICATED	CUSTOM	ALL S/S 18" FRONT TO BACK x 48" LEFT TO RIGHT WITH SIDES AND BACK TURNED UP 2".
4	1	CHECKMINDER											TRIMARK	548SL	48" LONG, NOT SHOWN ON THE PLAN. LOCATION TO BE VERIFIED.
5	1	FRY DUMP STAND											FABRICATED	CUSTOM	ALL S/S 14" x 30"
6	1	FRYER W/FILTER											PITCO, INC.	SG18SF	PROPANE UNIT WITH FILTER, CASTERS AND QUICK DISCONNECT HOSE.
7	1	FRYER W/FILTER											EXISTING	NOT IN THE CONTRACT	TO BE RELOCATED BY THE OWNER
8	1	GRIDDLE											EXISTING	NOT IN CONTRACT	TO BE RELOCATED BY THE OWNER
9	1	REFRIGERATED CABINET, LOWBOY											EXISTING	NOT IN CONTRACT	TO BE RELOCATED BY THE OWNER
10	1	UTILITY STAND W/SINK											RANDELL MFG CO	11224	ALL S/S 24" x 24" WITH BACKSPLASH AND 10" x 14" SINK
11	1	UTILITY STAND											RANDELL MFG CO	11136	ALL S/S 15" x 36" WITH BACKSPLASH.
12	-	- SPARE NUMBER -											- SPARE NUMBER -		
13	2	REACH IN FREEZER											TRUE MFG CO	T-19F	SELF-CONTAINED WITH CASTERS AND STANDARD DOOR HINGING
14	1	UTILITY STAND											RANDELL MFG CO	11248	ALL S/S 23" x 48" 24" HIGH
15	1	UTILITY STAND W/SINK											RANDELL MFG CO	11246	ALL S/S 23" x 46" WITH BACKSPLASH, 10" x 14" SINK AND SINK SIDE SPLASHES
16	1	WALL SHELF											EAGLE/METAL MASTERS	WS-12-24-16/4	ALL S/S 12" x 24". G.C. TO PROVIDE WALL BLOCKING.
17	1	WALL SHELF											EAGLE/METAL MASTERS	WS-12-48-16/4	ALL S/S 12" x 48". G.C. TO PROVIDE WALL BLOCKING.
18	2	MICROWAVE OVEN											EXISTING	NOT IN CONTRACT	TO BE RELOCATED BY THE OWNER.
18-A	1	MICROWAVE OVEN											PANASONIC	NE-2157	2100 WATT UNIT
19	1	MICROWAVE SHELF											EXISTING	NOT IN CONTRACT	TO BE RELOCATED BY THE OWNER
20	1	EXHAUST HOOD											CAPTIVE AIRE	5424R	ALL S/S 10'-6" LONG WITH 12" FIRE CABINET, 3" REAR AND ONE SIDE AIR SPACE
20	1	EXHAUST FAN											CAPTIVE AIRE	NCA18FA	UPBLAST TYPE ROOF MOUNTED WITH ROOF CURB
20	1	SUPPLY FAN											CAPTIVE AIRE	INLINE	LOCATED IN THE ATTIC WITH FLAT LOUVER
21	LOT	S/S WALL PANELS											CAPTIVE AIRE	CUSTOM	ALL S/S 192" x 78" HIGH
22	1	UTILITY STAND											RANDELL MFG CO	112108	ALL S/S 24" x 108"
23	1	PASS THRU SHELF											EXISTING	NOT IN CONTRACT	TO BE RELOCATED BY THE OWNER
24	1	COFFEE BREWER											EXISTING	NOT IN CONTRACT	TO BE RELOCATED BY THE OWNER
25	3	COOKER/WARMER											AM. PERM WARE	CW-1B	COUNTER TOP MODELS
26	1	MILK DISPENSER											EXISTING	NOT IN CONTRACT	TO BE RELOCATED BY THE OWNER
27	1	UTILITY STAND											RANDELL MFG CO	11224	ALL S/S 23" x 24" WITH BACKSPLASH

* DENOTES EXISTING EQUIPMENT TO BE PROVIDED AND LOCATED BY THE OWNER.

ABBREVIATIONS KEY			
HW	HOT WATER	V	VOLTS
CW	COLD WATER	HP	HORSEPOWER
W	DIRECT WASTE	KW	KILOWATT
IW	INDIRECT WASTE	AMP	AMPERAGE
FD	FLOOR DRAIN	SR	SINGLE RECEPTACLE
FFD	FUNNEL FLOOR DRAIN	DR	DUPLEX RECEPTACLE
FS	FLOOR SINK	PH	PHASE
G	GAS	AFF	ABOVE FINISHED FLOOR
BTU	BRITISH THERMAL UNIT	BFF	BELOW FINISHED FLOOR
CL	CENTER LINE	CF	CORNER FINISH
DF	DROP FROM ABOVE	S	STEAM INLET
R	STEAM RETURN	CFM	CUBIC FEET/MINUTE
COL	COLUMN	CP	CORD & PLUG
JB	JUNCTION BOX	BTC	BRANCH TO CONNECTION



Foodservice & Interior Design
505 Collins Street
South Attleboro, MA 02703
Phone: 800-556-7338
Fax: 508-761-3602
www.trimarkusa.com

These Drawings are the sole property of TriMark/United-East and are not to be used in whole or in part without the expressed written consent of TriMark/United-East.
Owner and all Contractors to check and verify existing dimensions and conditions in the field before starting construction and to notify TriMark/United-East of any material or detail changes.

Friendly's Ice Cream
Foodservice Plan
300 South Street
Bennington, VT

Issues			
ISSUE	DATE	DESCRIPTION OF ISSUE	BY
A	6/13/05	DESIGN DEVELOPMENT #1	EG

Approvals

FOODSERVICE LAYOUT IS APPROVED:

AS SUBMITTED
 AS NOTED
 RESUBMIT

CUSTOMER SIGNATURE: _____ DATE: _____

TRIMARK REP SIGNATURE: _____ DATE: _____

General Notes

A THESE PLANS ARE PREPARED FOR THE CONVENIENCE OF OTHERS TO LOCATE MECHANICAL POINTS OF CONNECTIONS FOR FOODSERVICE EQUIPMENT. THEY ARE AS ACCURATE AS CAN BE DETERMINED AT THIS DATE. DISCREPANCIES MAY DEVELOP BETWEEN DIMENSIONS SHOWN, FINISHED DIMENSIONS, AND UTILITY CONNECTION/ROUGH-IN INFORMATION.

B TRIMARK/UNITED-EAST IS NOT RESPONSIBLE FOR ANY UTILITY REQUIREMENTS REGARDING EXISTING EQUIPMENT TO BE RELOCATED. IT IS THE RESPONSIBILITY OF THE GENERAL CONTRACTOR AND ELECTRICAL, PLUMBING & HVAC CONTRACTORS TO VERIFY & COORDINATE ALL SERVICE REQUIREMENTS WITH OWNER TO ENSURE PROPER CONNECTIONS.

C TRIMARK/UNITED-EAST IS NOT RESPONSIBLE FOR ANY UTILITY REQUIREMENTS REGARDING EQUIPMENT NOT IN KITCHEN EQUIPMENT CONTRACT. IT IS THE RESPONSIBILITY OF THE GENERAL CONTRACTOR AND ELECTRICAL, PLUMBING & HVAC CONTRACTORS TO VERIFY & COORDINATE ALL SERVICE REQUIREMENTS WITH OWNER TO ENSURE PROPER CONNECTIONS.

D ALL ELECTRICAL, PLUMBING AND MECHANICAL UTILITY REQUIREMENT INFORMATION LISTED ON THE FOODSERVICE PLANS, IS SUBJECT TO CHANGE, BASED UPON FINAL EQUIPMENT PROPOSAL, SELECTED BY THE OWNER, AND/OR CONTRACTOR.

FOODSERVICE EQUIPMENT PLAN
Schematic Layout

FILE NAME: Friendly/Benningt
QUOTE # 035530

PROJECT #: **BENNINGT**
DRAWN BY: **M.HENDERSON**
CONTRACT REP: **T.SCHEY**
PRINT DATE: **06/14/05**
PRINT SCALE: **1/4"=1'-0"**

SHEET NUMBER:
K.201

DESIGN SCHEMATIC #1